



FIRST FLOOR  
1470 SQ. FT.  
SCALE 1/8" = 1'-0"

ORMEIER RESIDENCE		<p>SAYER DRAFTING AND DESIGN</p> <p>BY PAUL SAYER</p> <p><small>THESE PLANS ARE THE PROPERTY OF SAYER DRAFTING AND DESIGN. NO PART OF THESE PLANS MAY BE REPRODUCED OR TRANSMITTED IN ANY FORM OR BY ANY MEANS, ELECTRONIC OR MECHANICAL, WITHOUT THE WRITTEN PERMISSION OF SAYER DRAFTING AND DESIGN. OWNER ASSUMES ALL LIABILITIES OF CONSTRUCTION. OWNER TO BE AWARE OF ALL LOCAL, STATE AND FEDERAL CODES AND REGULATIONS. OWNER TO BE AWARE OF ALL ZONING AND PLANNING CODES.</small></p>
1470 RANCH		
FIRST FLOOR		
APPROVED BY		DATE 2012
		PAGE

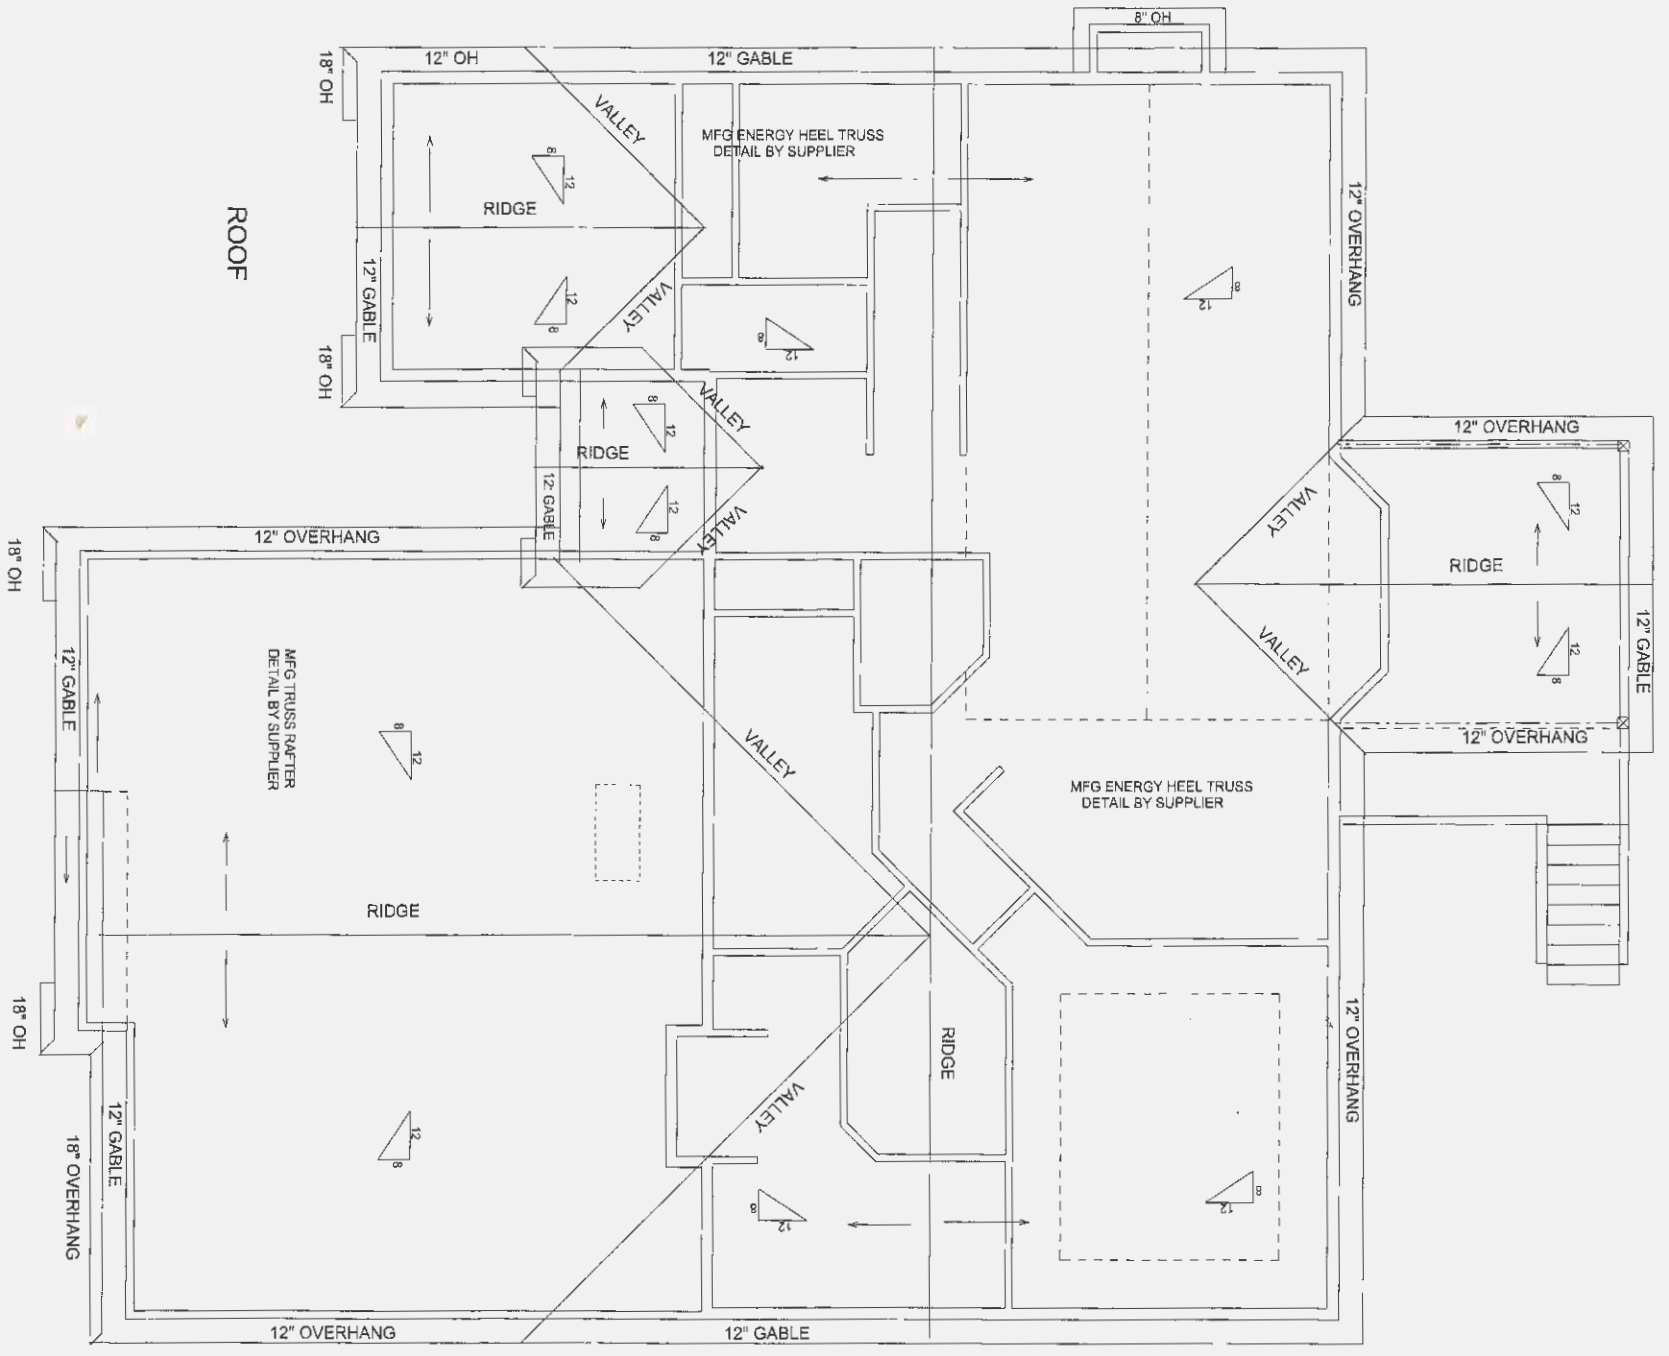

ORTMEIER RESIDENCE  
 1470 RANCH  
 ROOF  
 APPROVED BY

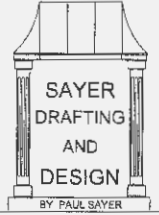

THESE PLANS ARE THE PROPERTY OF THE OWNER LISTED ABOVE. OWNER TO VERIFY ALL DIMENSIONS AND SPECIFICATIONS PRIOR TO CONSTRUCTION. OWNER ASSUMES ALL LIABILITIES OF DESIGN AND CONSTRUCTION THEREOF. OWNER TO BE SURE CONSTRUCTION CONFORMS TO ALL BUILDING CODES.

DATE 2012  
 PAGE